


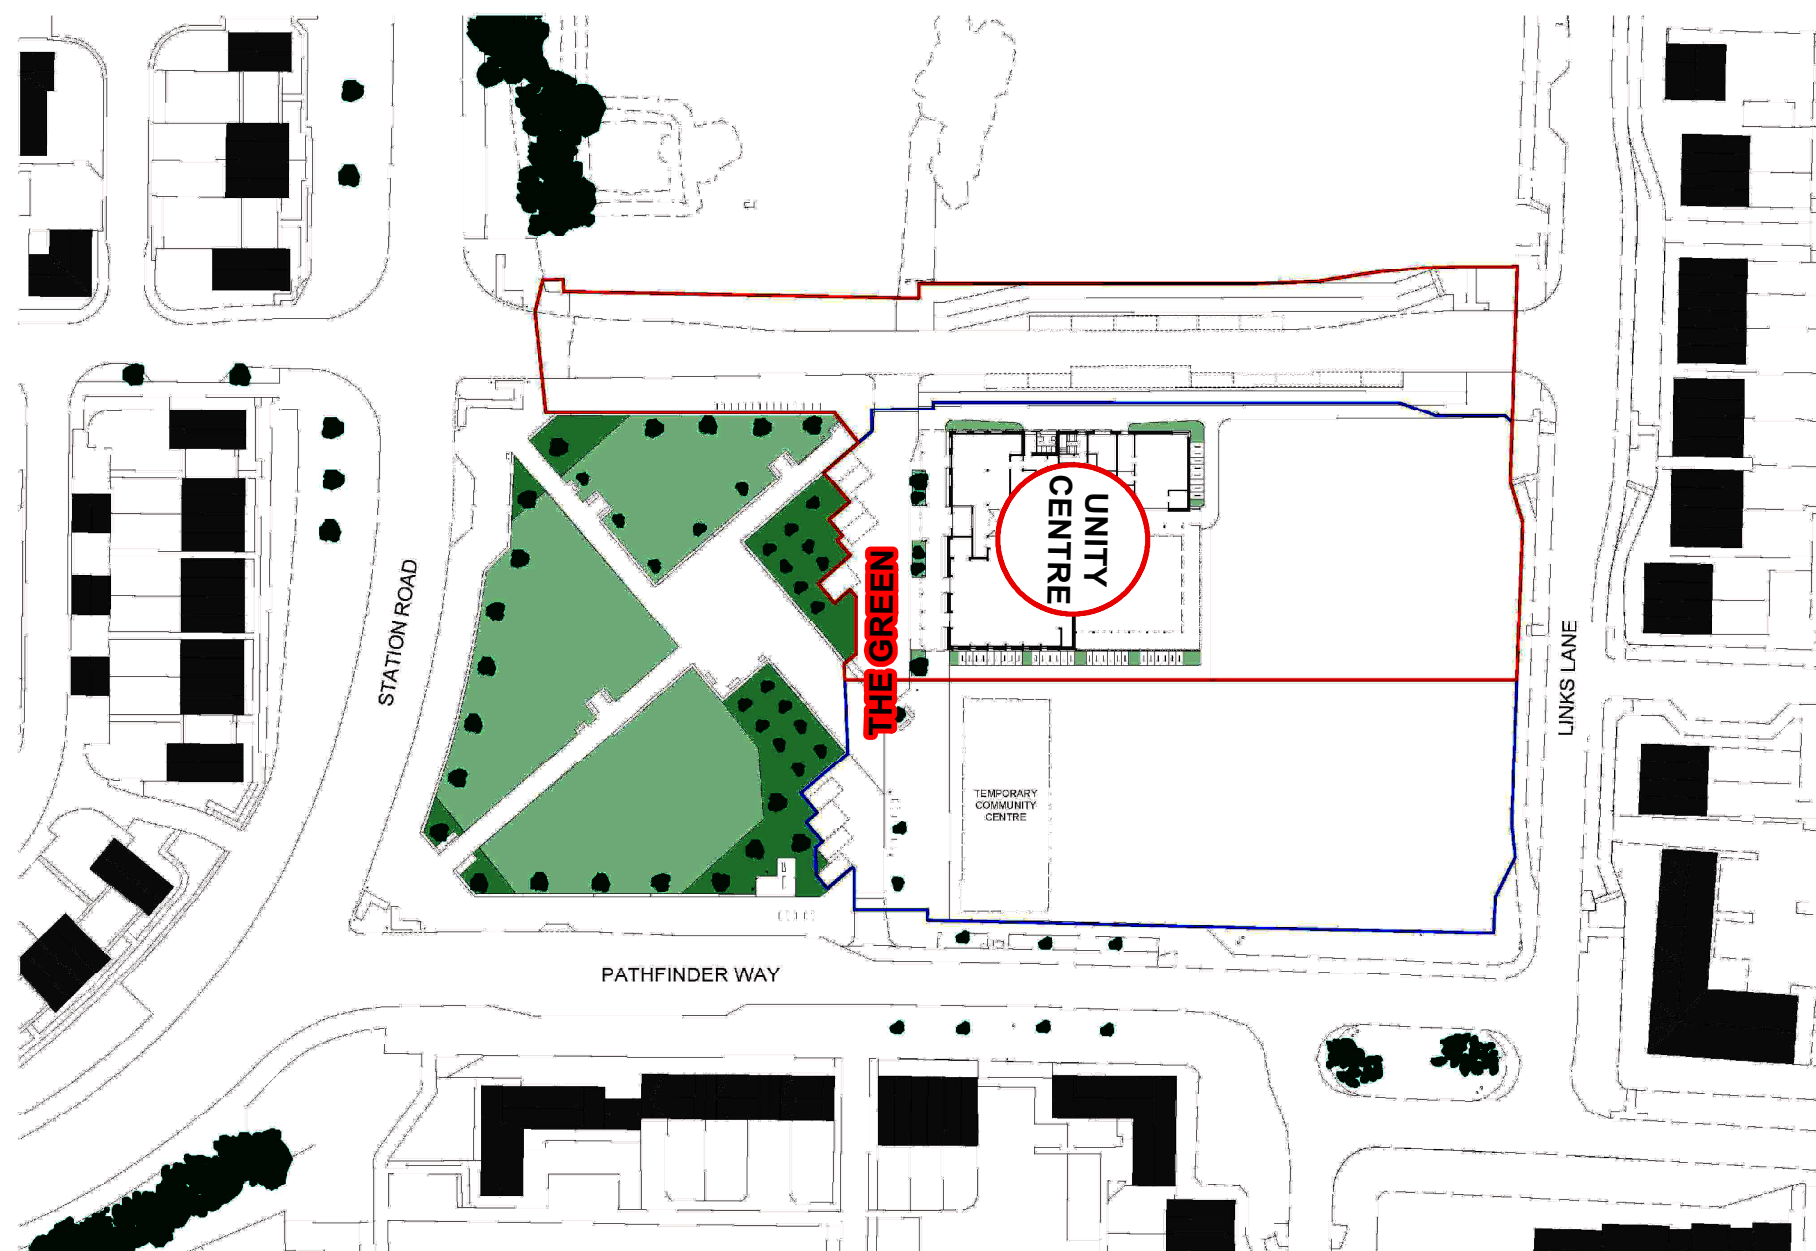

**CZWG**

CZWG Architects LLP  
17 Bowing Green Lane  
London EC1R 0QS

Telephone: 020 7253 2523  
Fax: 020 7250 0594  
mail@cwgarchitects.co.uk  
www.cwg.com



Rev: P01 Date: 15.08.2023 Draw: CJS Chk: AWV  
Issued for Planning  
Do not scale off this drawing  
Report all errors and omissions to the Architect  
Dimensions to be checked on site  
File Name: 15082023\_11\_00228  
Client:  
SCDC

## Street Naming & Numbering Plan

### SNN Ref: JKWLQLZS

Development Address: New Community  
Centre, Pathfinder Way, Northstowe.

**1** Property Number

Date Created: 02/04/2025

